





DWL


BASELINE

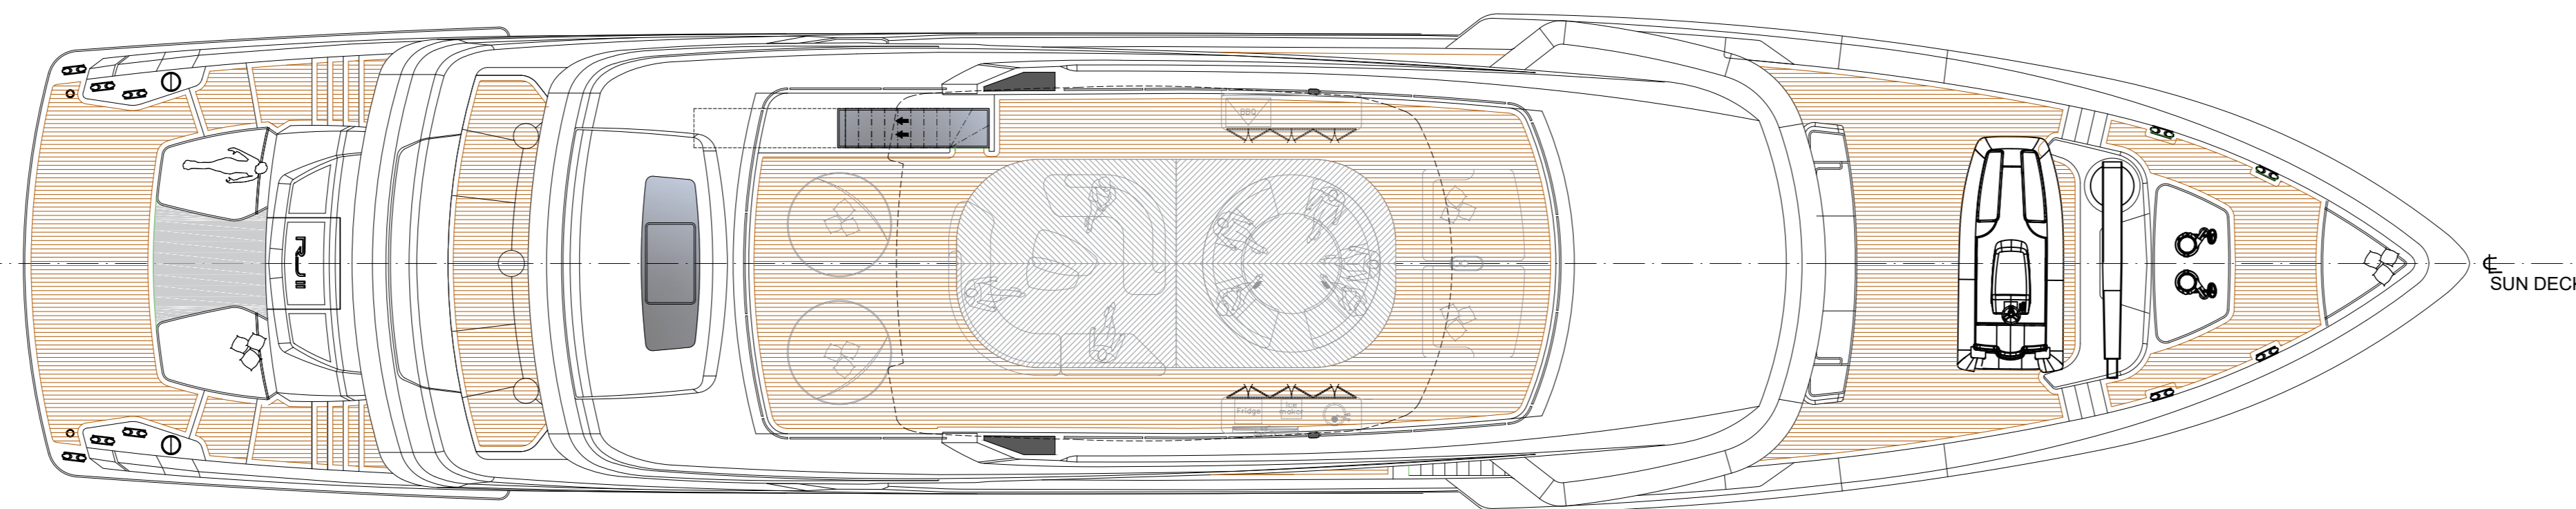


SUN DECK

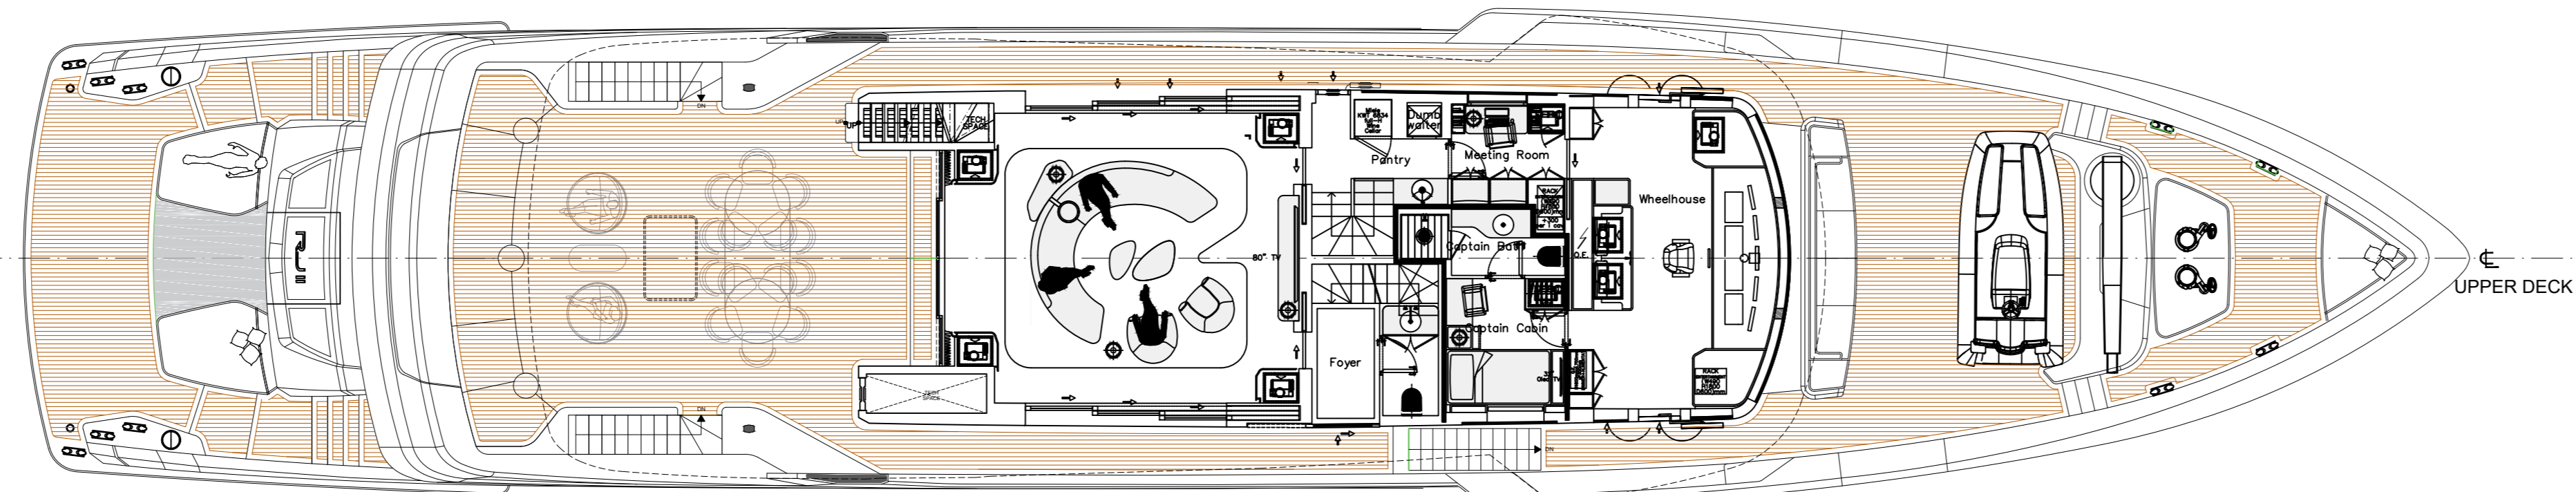

UPPER DECK

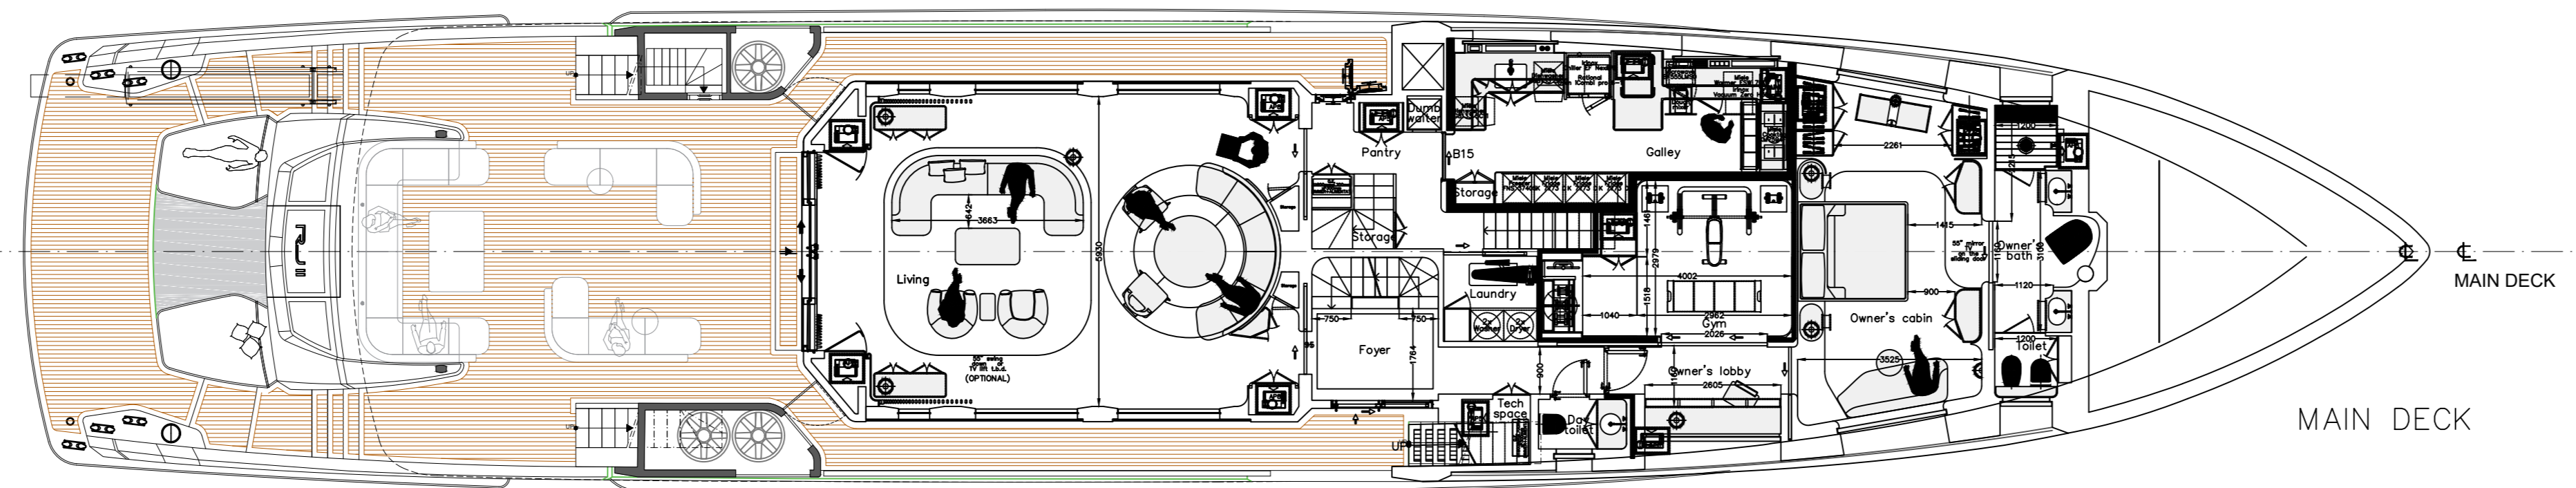


MAIN DECK

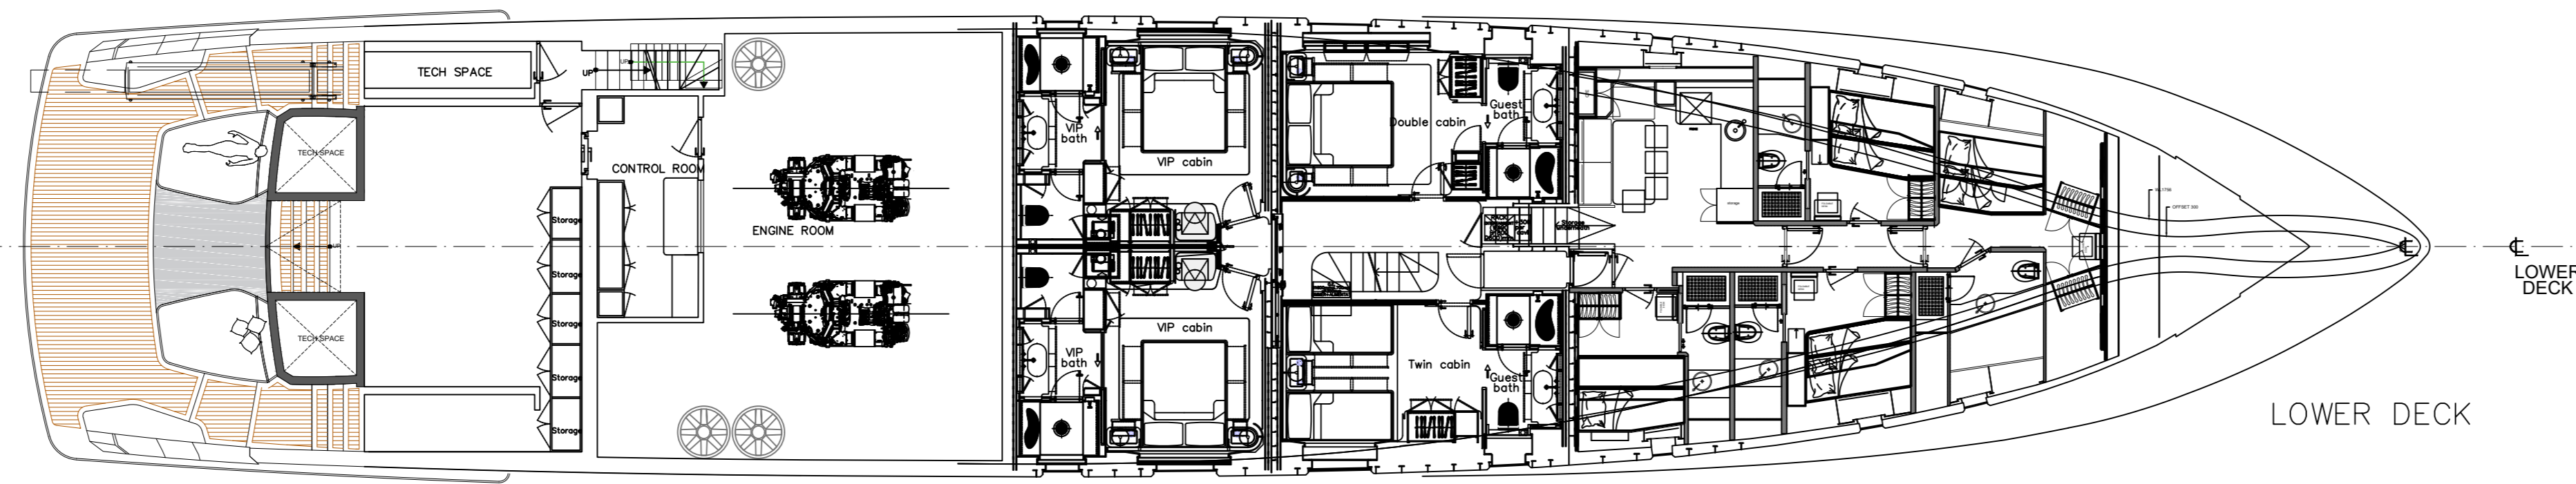


LOWER DECK

11	2023/04/03	aggiornato PG con interni	CdM (FBA)
01	2022/12/20	Aggiornamento esterni come da 3D	FDP
Agg. Updated Data/Date		Descrizione Aggiornamento/Updating Description	Drawn by Approved by



CANTIERE DELLE MARCHE



FRANCESCO PASZKOWSKI

Hull number	Rule Approval	Date	Drawn by
Tab. N° 01		01/06/2022	FDP
CDM 155_39		Scale	Approved by
		1:100	
PRELIMINARY GENERAL ARRANGEMENT			Drawing N°
			1

REPLICATION, UTILIZATION OR COMMUNICATION TO THIRD PERSON OF THIS DRAWING, IS STRICTLY FORBIDDEN.